


Campbell House Preliminary Development Plan (1948)
By Umberto Innocenti & Richard K. Webel, Landscape Architects

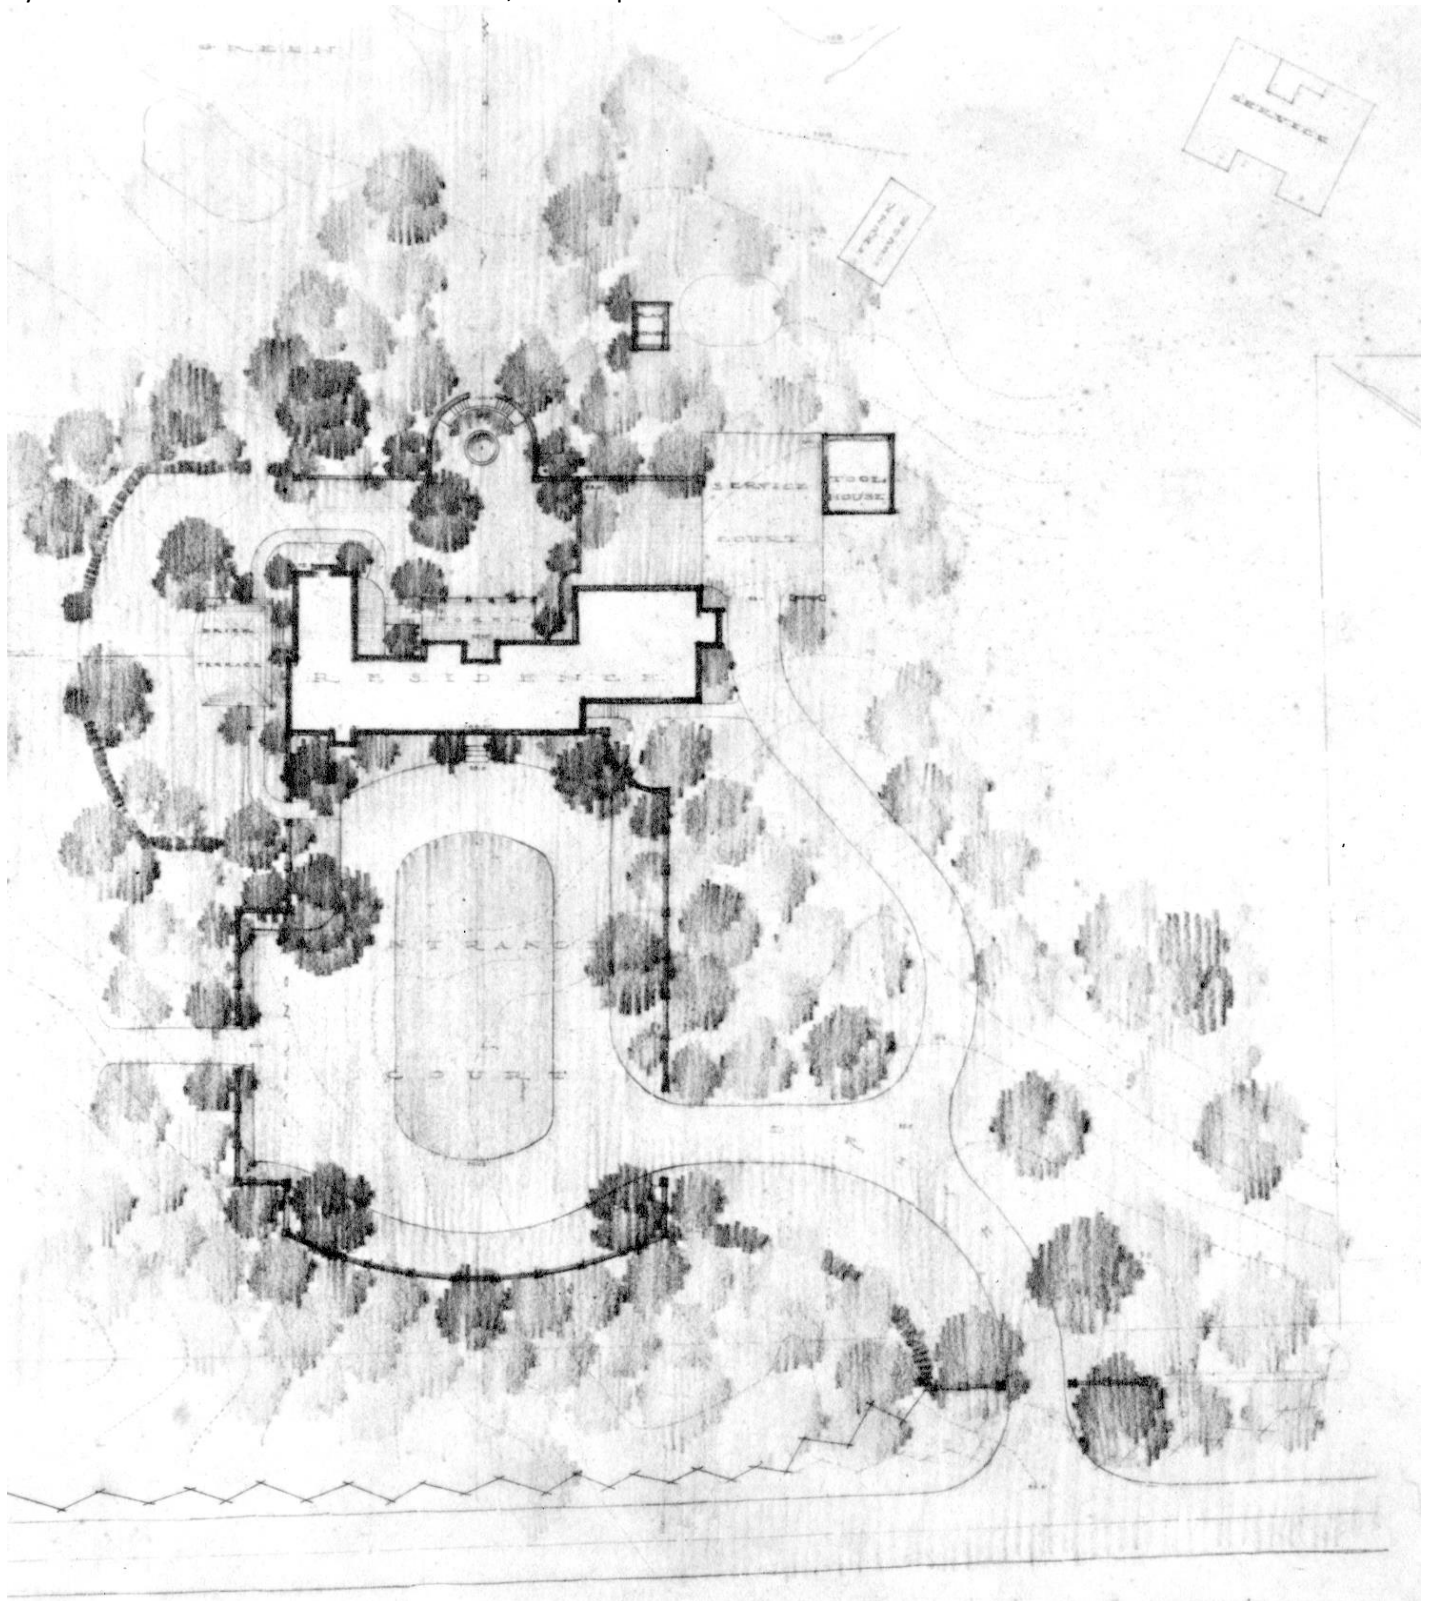

PRELIMINARY PLAN
FOR DEVELOPMENT OF PROPERTY
MAJOR C. MRS. W. D. CAMPBELL
SOUTHERN PINES, N. C. SCALE: 1" = 20'-0"