

PROPOSED NORTH ELEVATION

1/8" = 1' - 0"




PROPOSED EAST ELEVATION

1/8" = 1' - 0"



PROPOSED SOUTH ELEVATION

1/8" = 1' - 0"

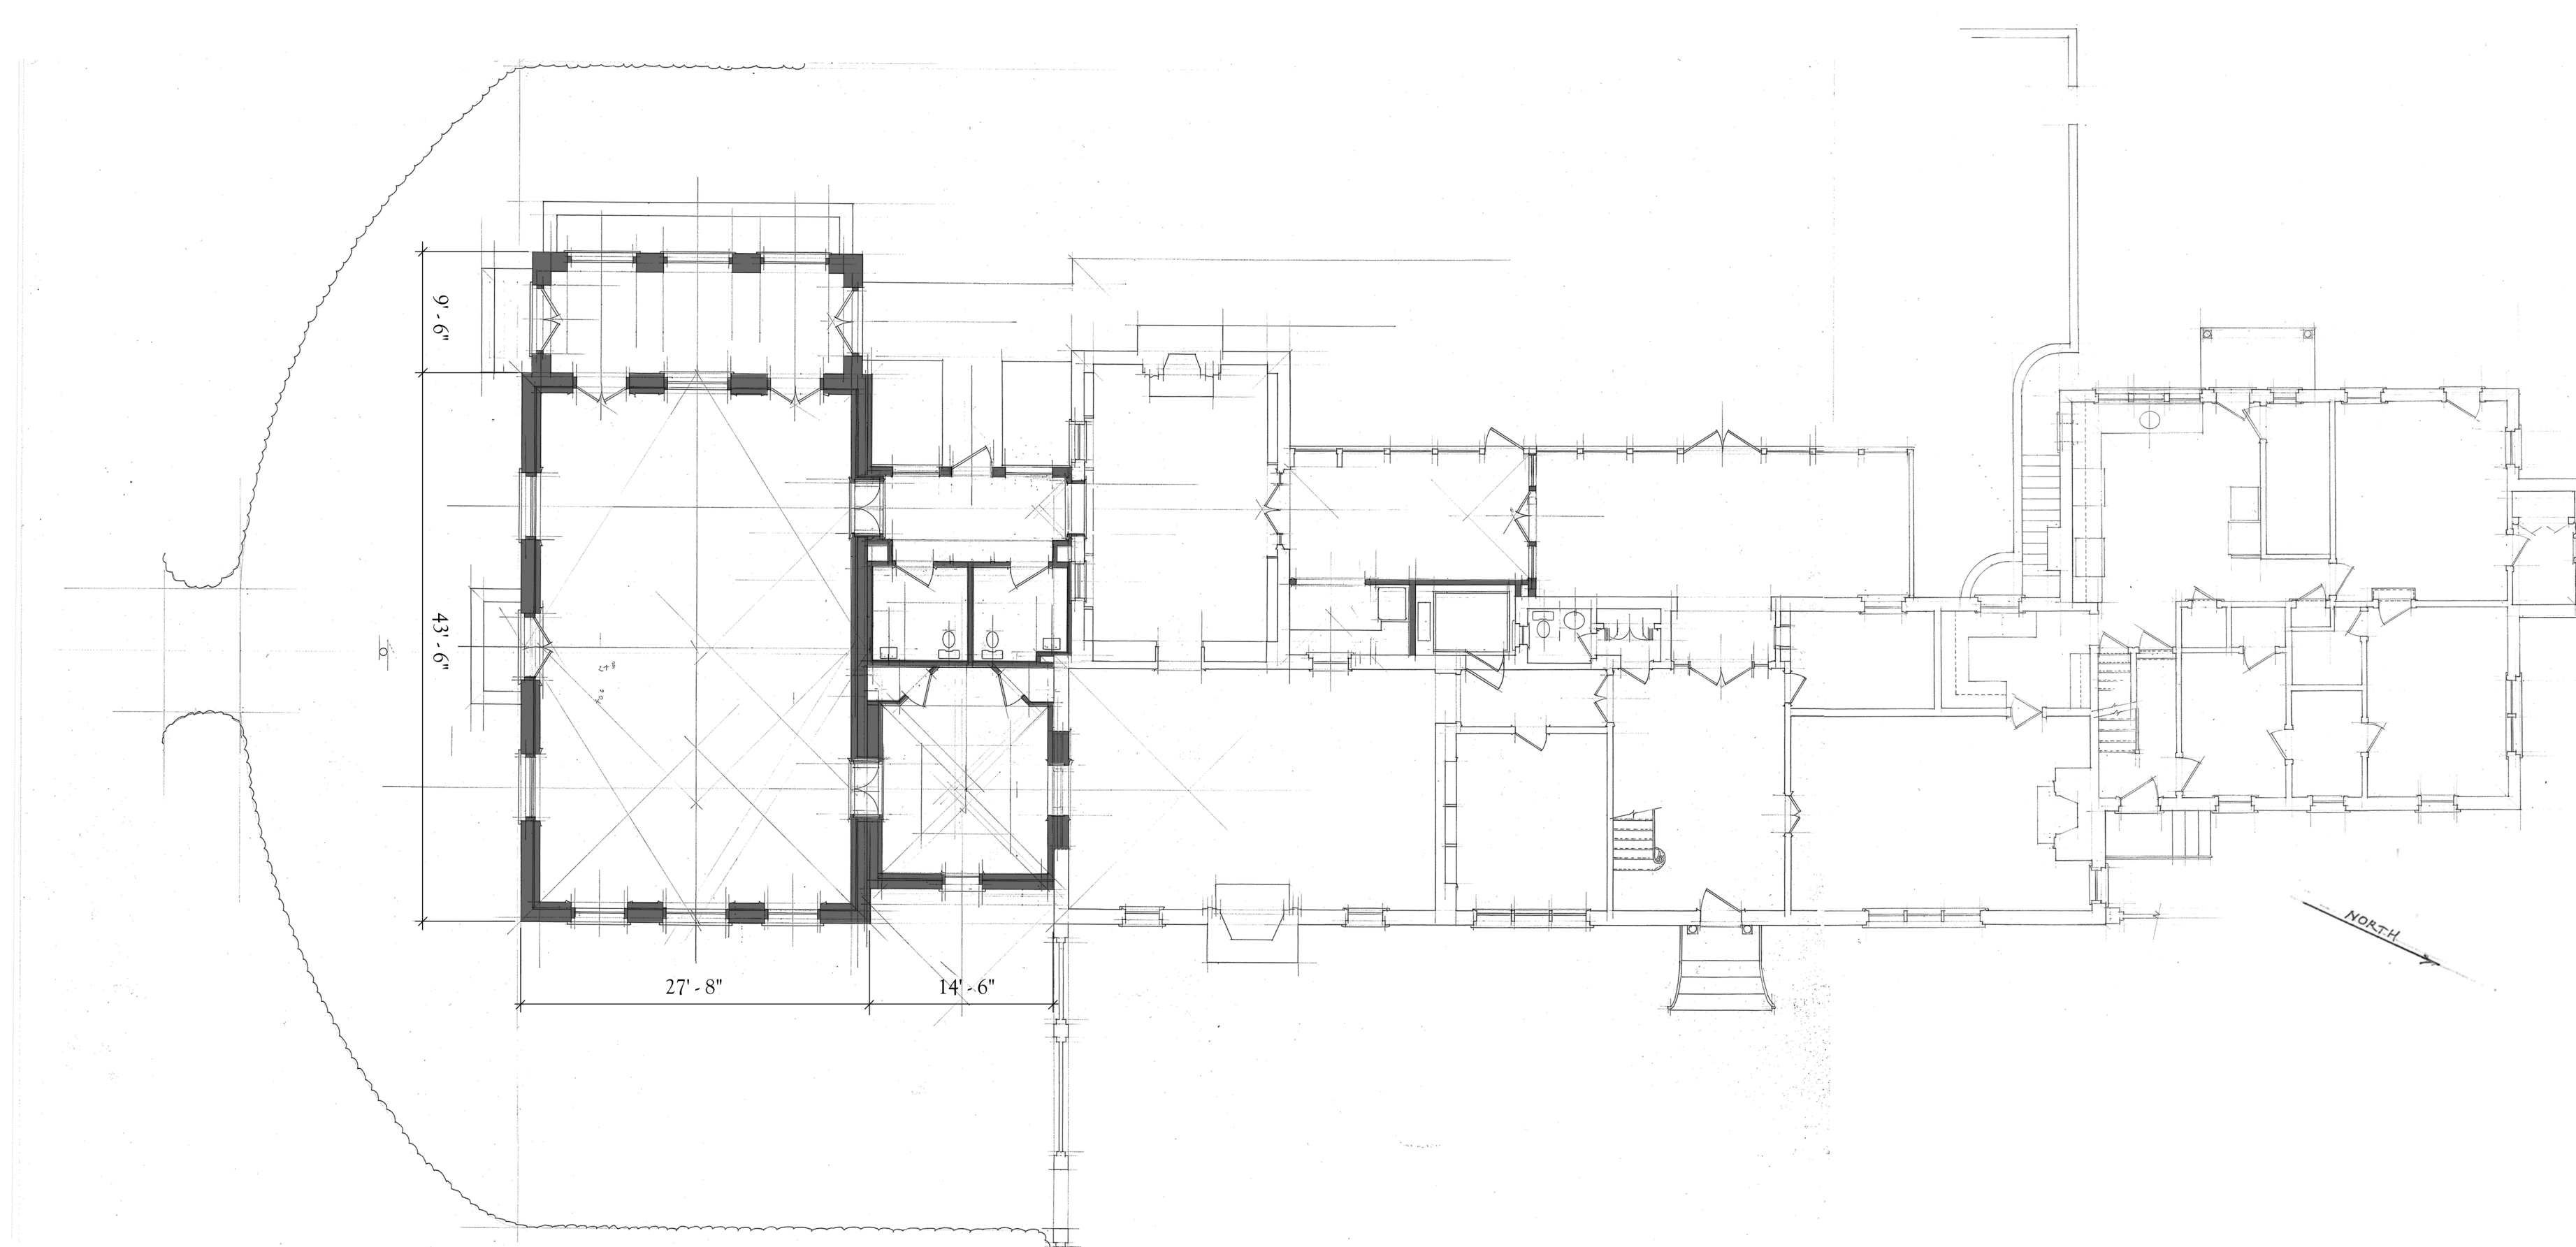

PROPOSED FIRST FLOOR PLAN

3/32" = 1' - 0"